


SUGGESTED PLANTING TO FRONT YARD (BY OWNER)

Kangaroo Paw, silverbush, box honeysuckle
native fuchsia, crepe myrtle, salt bush & native frangipani

POS

House 1
block size - 318sqm
POS - 10sqm - 22%
Site coverage - 46%

House 2
block size - 522sqm
POS - 100sqm - 19%
Site coverage - 36%

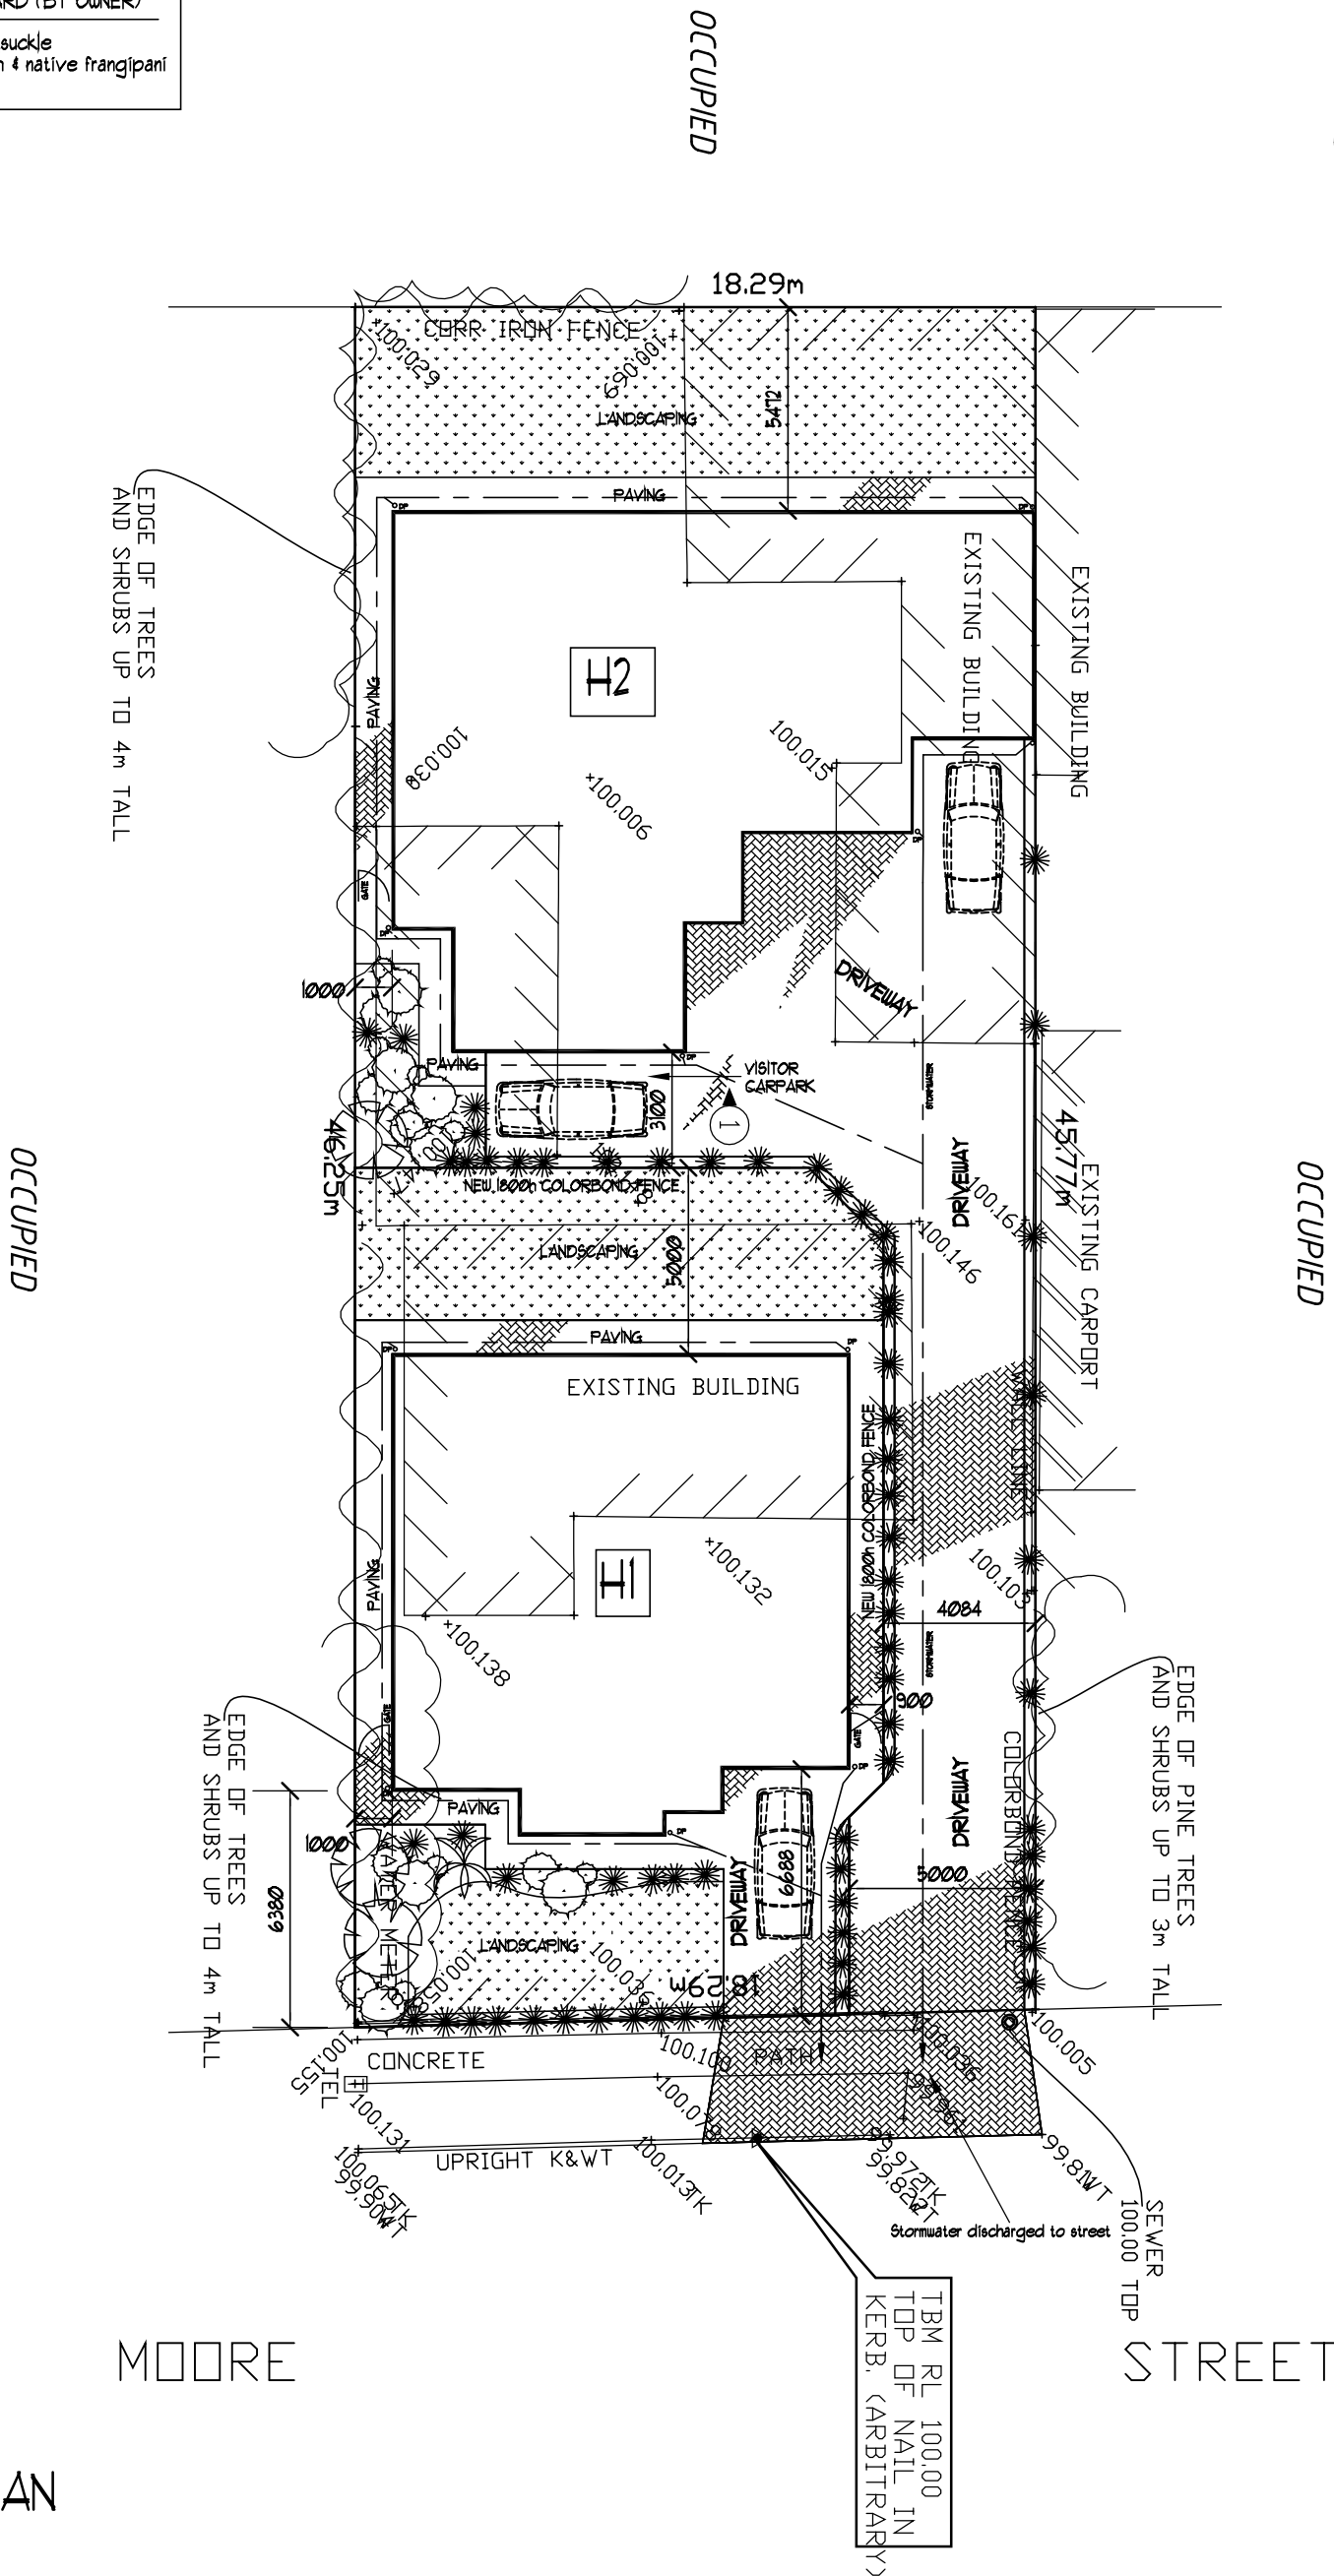

SITE PLAN
scale 1:200

TBM RL 100.00
TOP OF NAIL IN
KERB. (ARBITRARY)