

W x D: 13.79m. x 19.87m.

LOWER LIVING 150.84

UPPER LIVING 69.63

GARAGE 41.15

PORCH 2.51

ATTIC 25.42

TOTAL AREA 289.55m²




GROUND PLAN

SCALE 1:100

On Display at Barton Circuit, Mt. Barker

TUDORWOOD MK23

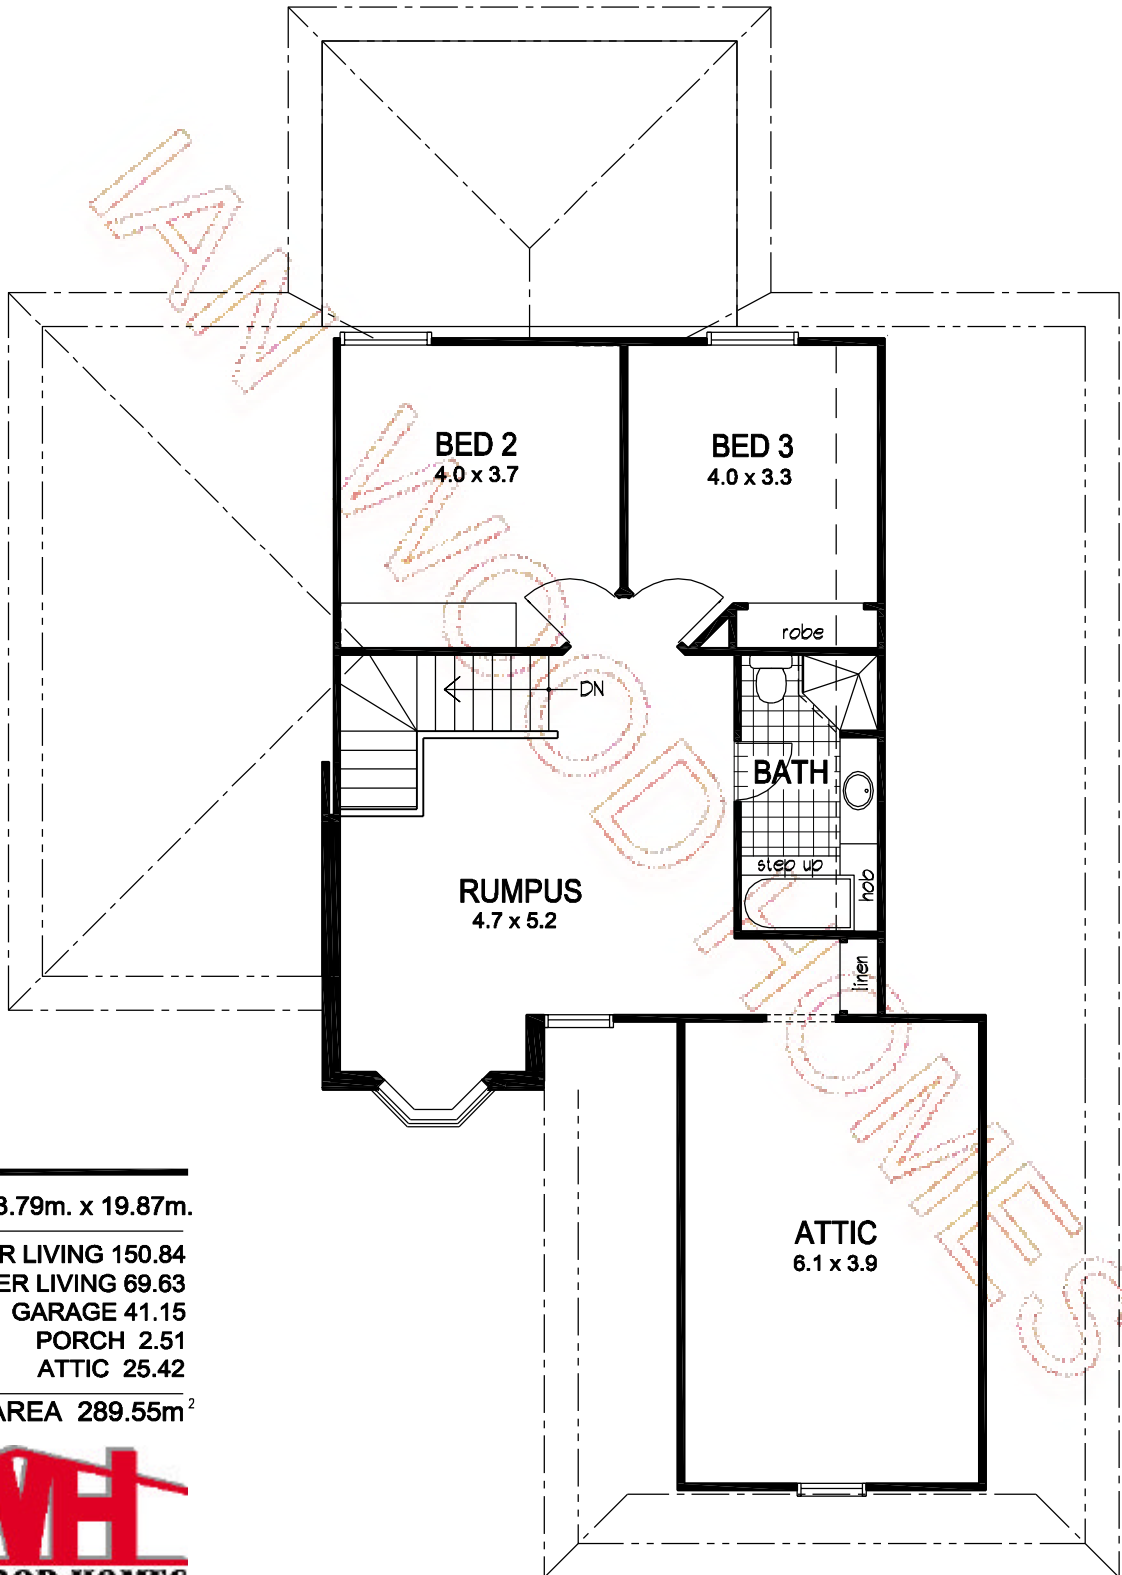

W x D: 13.79m. x 19.87m.

LOWER LIVING 150.84

UPPER LIVING 69.63

GARAGE 41.15

PORCH 2.51

ATTIC 25.42

TOTAL AREA 289.55m²



UPPER PLAN

SCALE 1:100


On Display at Barton Circuit, Mt. Barker

TUDORWOOD MK23



TUDORWOOD MK23

On display at Barton Circuit, Mt. Barker.

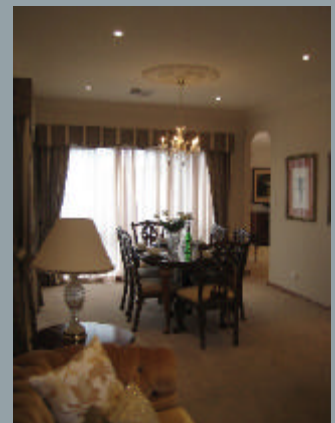

327 Goodwood Road,
Kings Park,
South Australia 5034

P: 8272 3900

F: 8373 2364

E: iwh1951@chariot.net.au

W: ianwoodhomes.com.au